


Route Log and Progress Chart

Base Map	ARLINGTON		To the sunderland to the sunde	MANCHESTER
1 in = 1,000 feet				
 Stick Diagram Town Center Intersecting State Routes (excl. ramps/approaches) Other Intersecting Highways, Ramps, Approaches H+++ Railroad Crossings Primary Structures Secondary Structures Divided State Highway State Highway State Highway 	TH-12 OLD ALIGNMENT (TH-12) SUNDERLAND BENTLEY HILL RD (TH-5) BENTLEY HILL RD (TH-5) BENTLEY HILL RD (TH-5) LITHROP LN (TH-19) LITHROP LN (TH-19)	MANCHESTER		
 Divided Town Highway Town Highway Streams (Hydraulic Structure) Town Boundary Town Boundary Town Boundaries District Boundaries State/Town Highway Change Divided Highway Limits Ghost Section Boundary Federal Urban Area Limits Scale: 1 INCH = 2,000 FEET		1113		
Travellane	<u>22</u> 24 24 25 26.5 26 27 43 44 46 4	36 53		
Road Widths Lane Count	₹	♣ →		
Base	9" - 24" 4" Mac. 20" Gravel	→		
Subbase				
Curves	<u> </u>			
Grades	+	5.0		
Guardrails				
Rumblestrips				
Historic Projects	2011; STP 2625(1) 1972; Unknown 1983: RS 0137(10) 1957: MA 28/57 1960: F 019-1(3)			
	1928: FAP 104-A			
	District 1 - HWY Maintenance East Dorset Garage			
Maintenance Garage				
Speed Zone	seep UMT 45			
Functional Class	5			
National Highway System				
Limited Access Highway				
Customer Service Level	Local Connector			
Traffic Counters				
	4000 4300			
2018	4000 4300			
AADT Counts 2017	3900 4200	→ →		
2015	3900 4200	→		
2014		→		
	HCL			
2018	Section			
2017 Crash Locations 2016	No. 583			
Crash Locations 2016 2015				
2013				
Historic Projects	s Functional Class	Traffic Counters Crash Location	Mileage by Functional Class By Sheet	Mileage by Town By Sheet
 Unknown Retreatment Resurface Bituminous Macada Cold Plane and Bituminous Mix Skinny Mix Skinny Mix Gravel 	tete Surface Treated Gravel System Plant Mix tete Reclaimed Base and Bituminous Concrete Speed Zones Speed Zones Recent Speed	es Grades ft grade up gtt grade down Ad Widths Short-Term, Unscheduled (ft) AADT (ft) (count)	Damage Only n Crash Type ns (HCL's) 1 - 300 (21 - 30) 1 - 400 (31 - 40) 0137 5 - Major Collector	2.116 SUNDERLAND - V007A0215
Indicated plans available - http://vtransmap01.av	bt.state.vt.us/rp/dpr/Diwebstore/ 25 30 35 40 45 50 55 60 65	← → 101 - 200 (11 - 20) 40		tal Mileage: 2.116 mi Page

For More Information Contact - Vermont Agency of Transportation, Policy, Planning and Intermodal Development Division - Mapping Section, 1 National Life Drive, Montpeller, VI 05633-5001 Telephone: 802-828-2600.

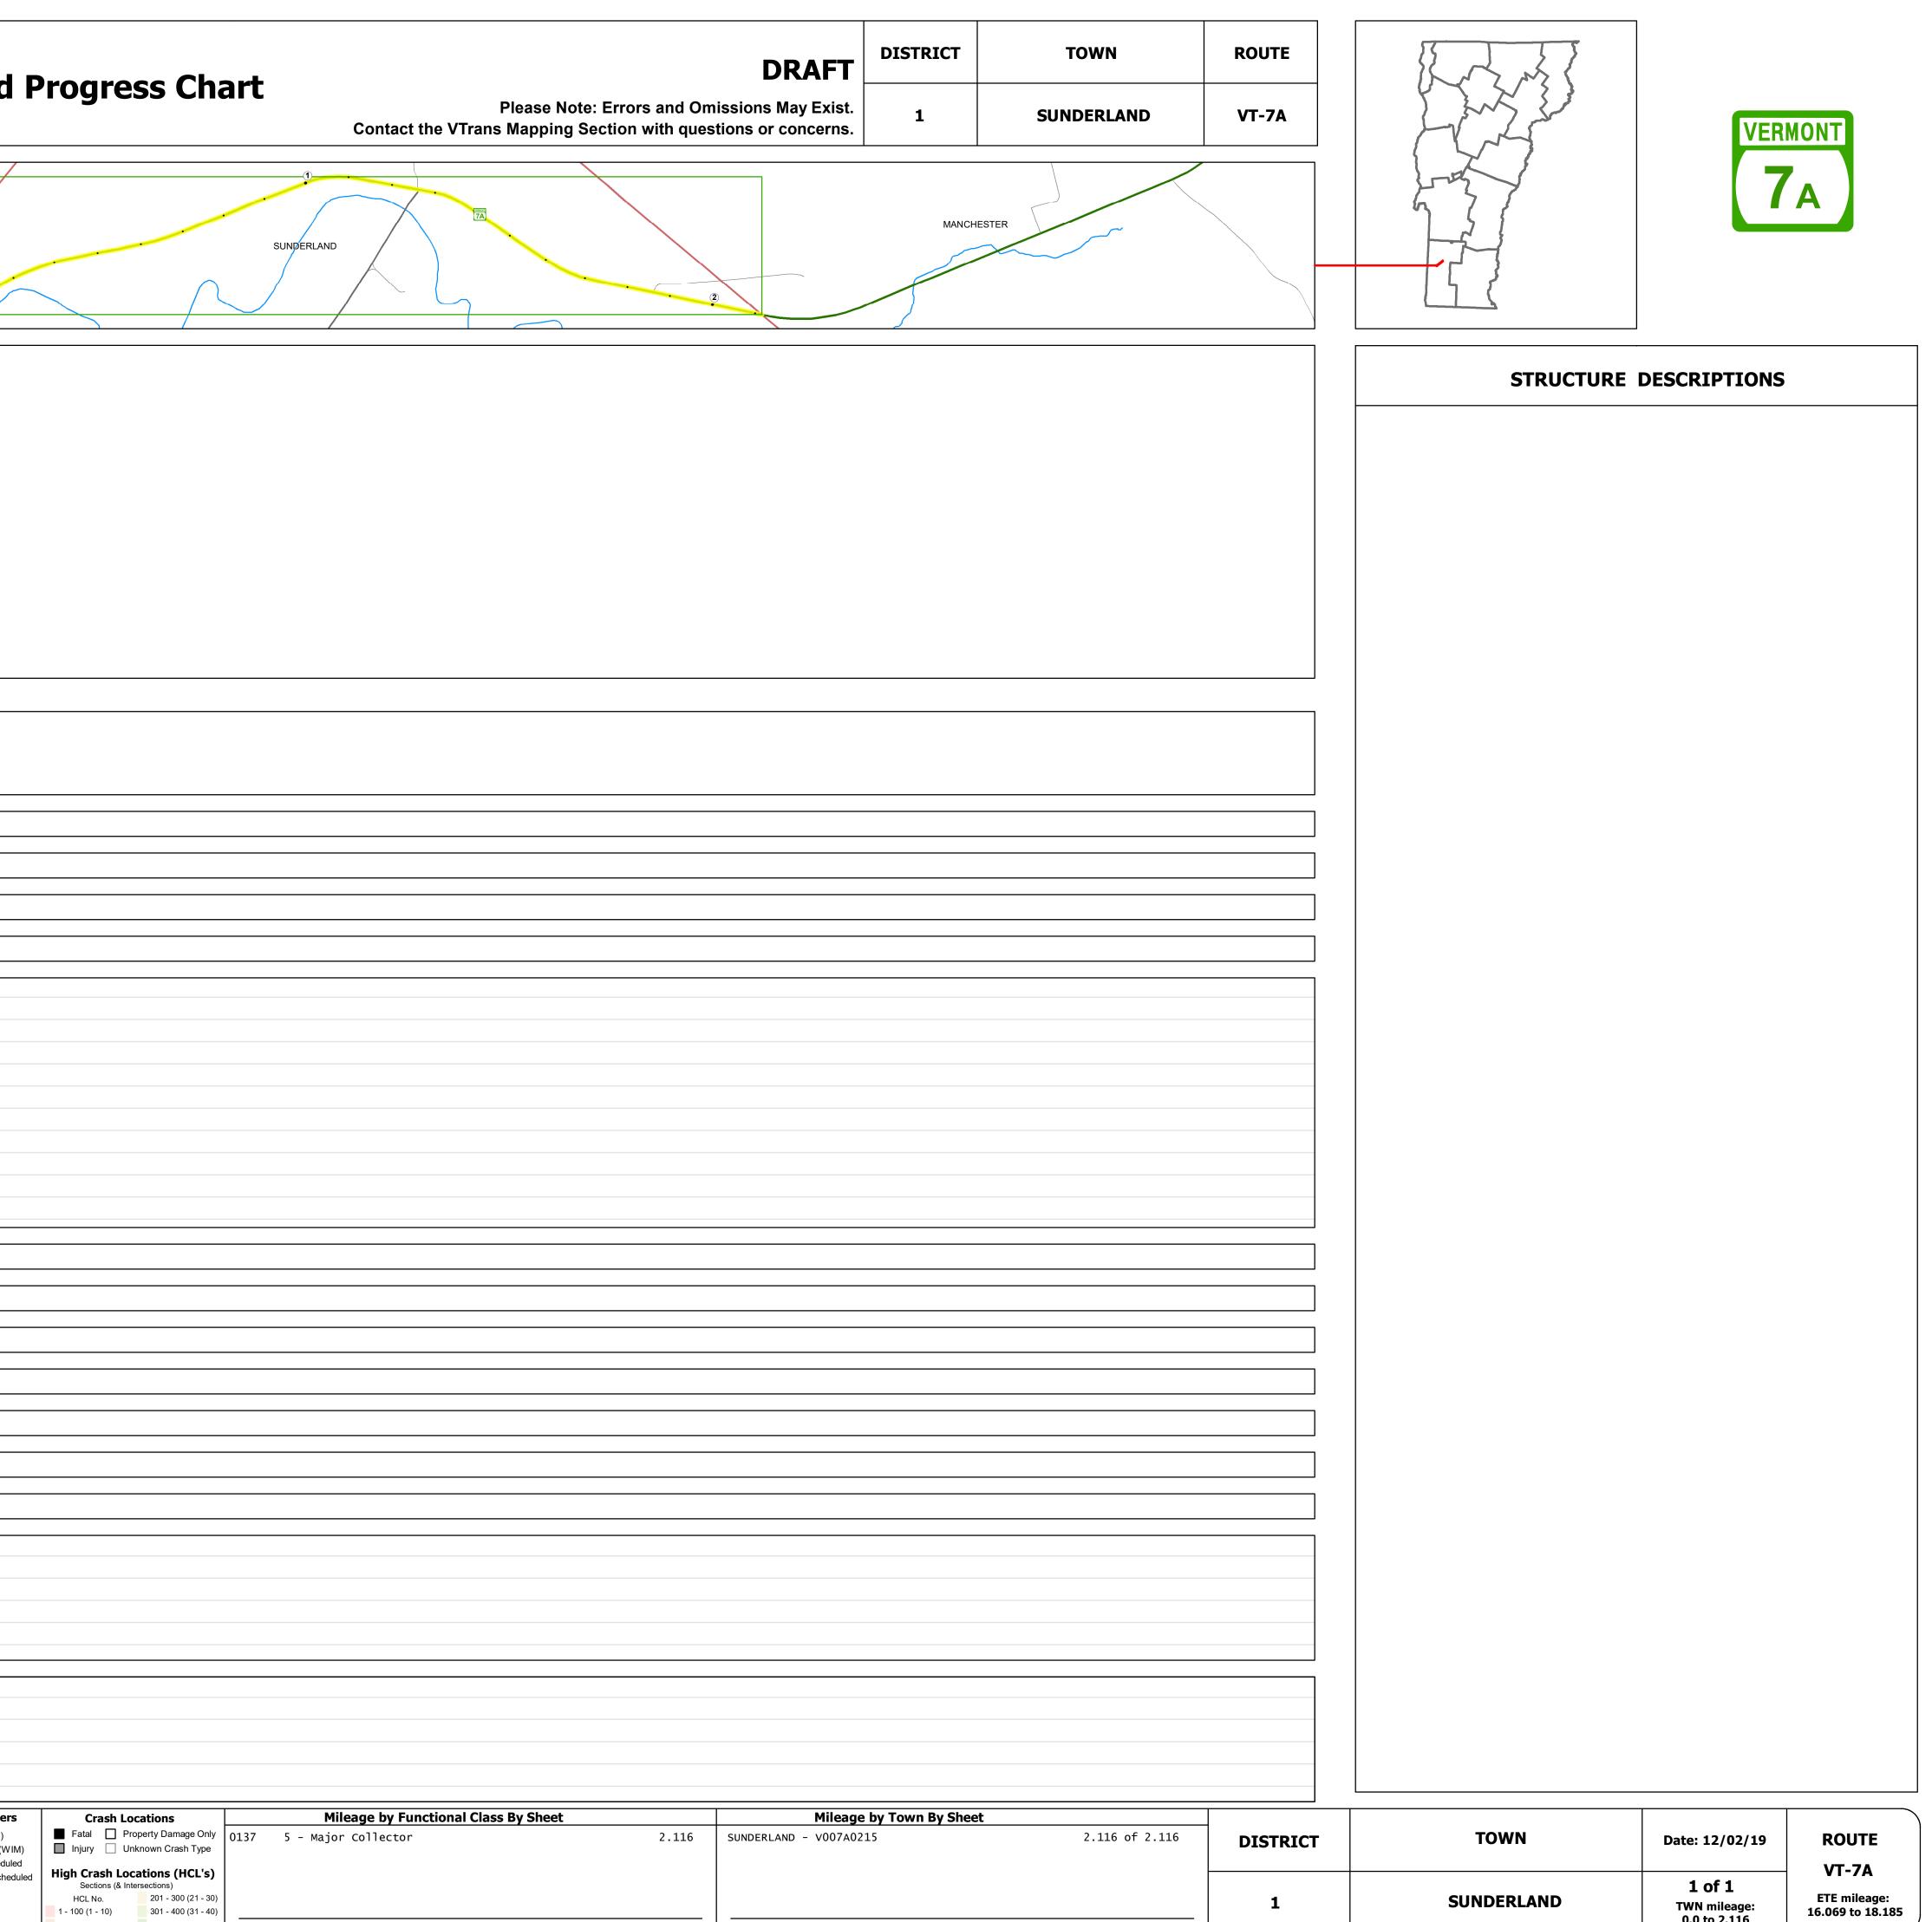



e Total Mileage: 2.116 mi

TWN mileage: 0.0 to 2.116